


# DOLANY

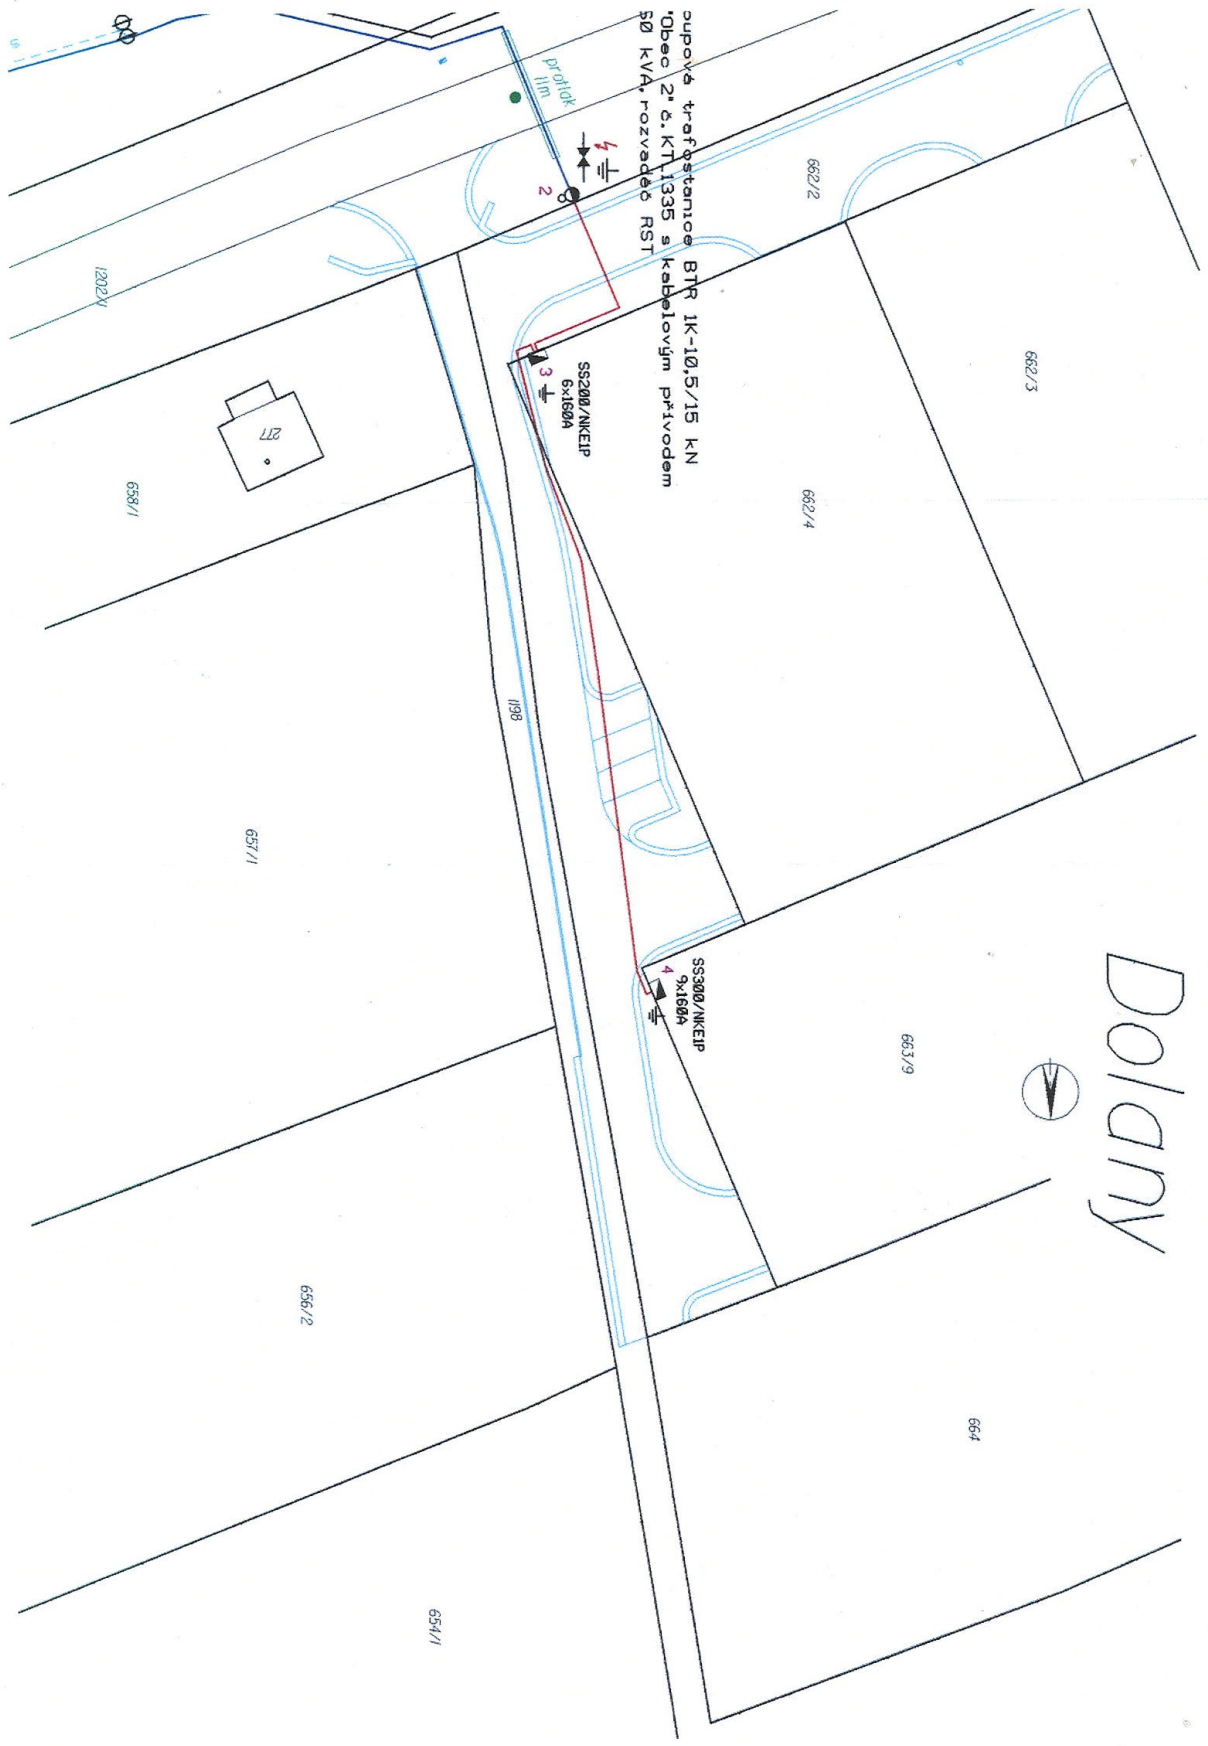

supova trafostanice BTR 1K-10,5/15 kN  
Obec 2<sup>a</sup> s. K11335 s kabelovým přívodem  
50 kVA, rozváděč RST

SS200/NKEIP  
6x160A

SS300/NKEIP  
9x160A

277

1202/1

658/1

657/1

656/2

654/1

662/2

662/3

662/4

653/9

664

198